


AU Unit

FIRST FLOOR PLAN

1 2 3 4 8 SCALE IN FEET 16

1/23/06

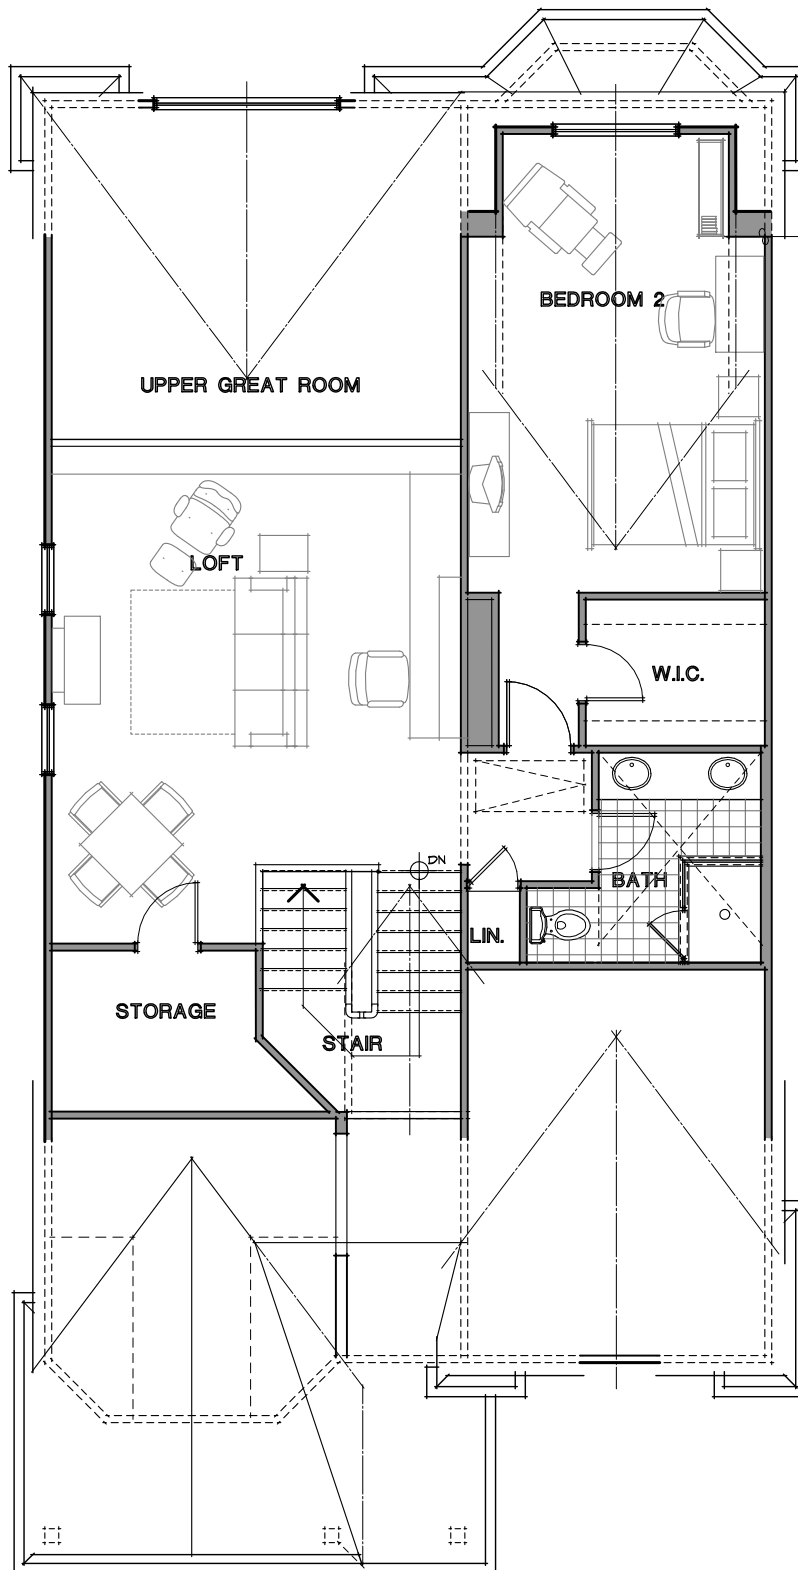


AU Unit - End

SECOND FLOOR PLAN

1 2 3 4 8 SCALE IN FEET 16

1/23/06

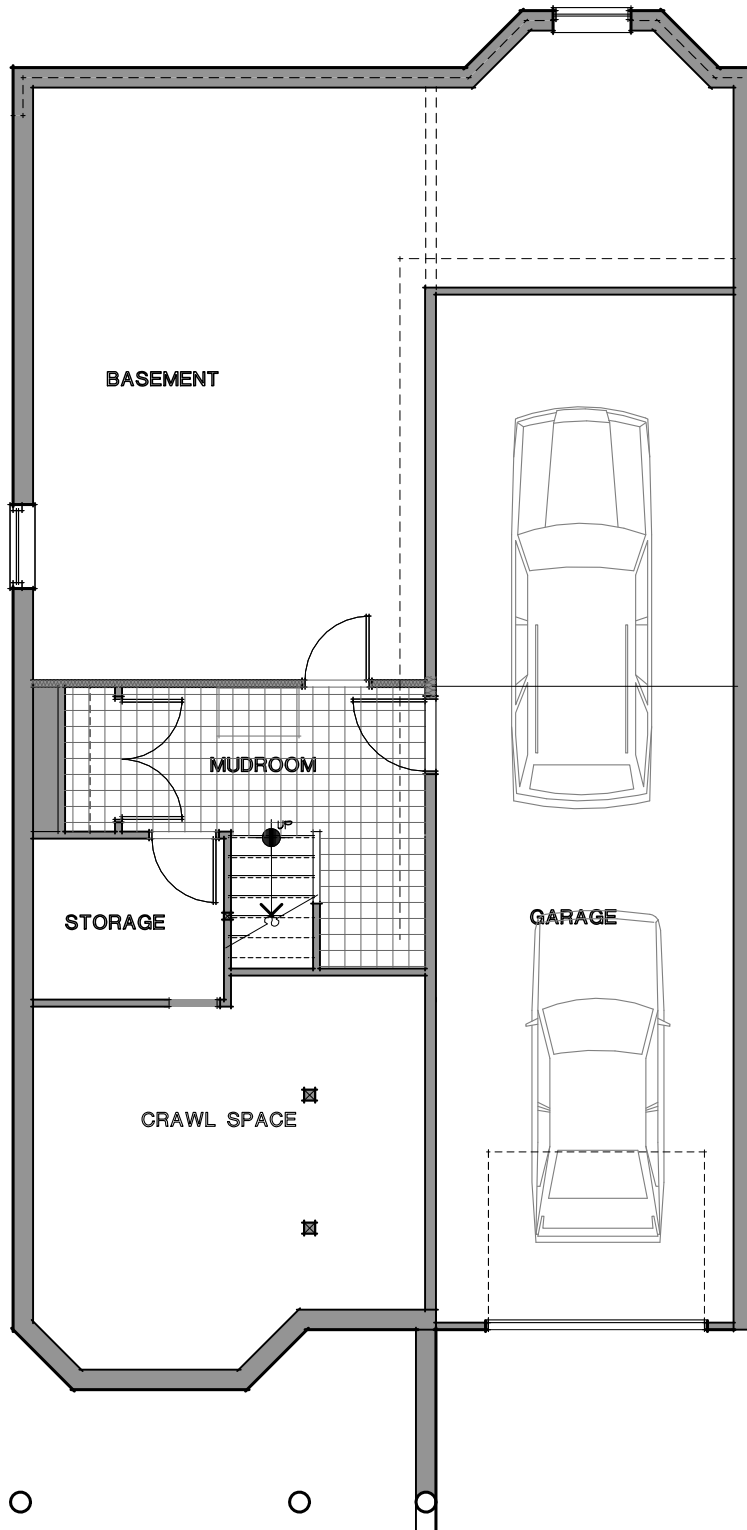

AU Unit

LOWER LEVEL PLAN

These images represent an architect's illustration of the floor plans to be built. The dimensions, areas and configuration are schematic and are provided for preliminary information only. Johnson Woods and the Architect reserve the right to modify the plans without notice.

1 2 3 4 8 SCALE IN FEET 16

1/23/06