


CU Unit

FIRST FLOOR PLAN

1 2 3 4 6 SCALE IN FEET 16

01/23/06

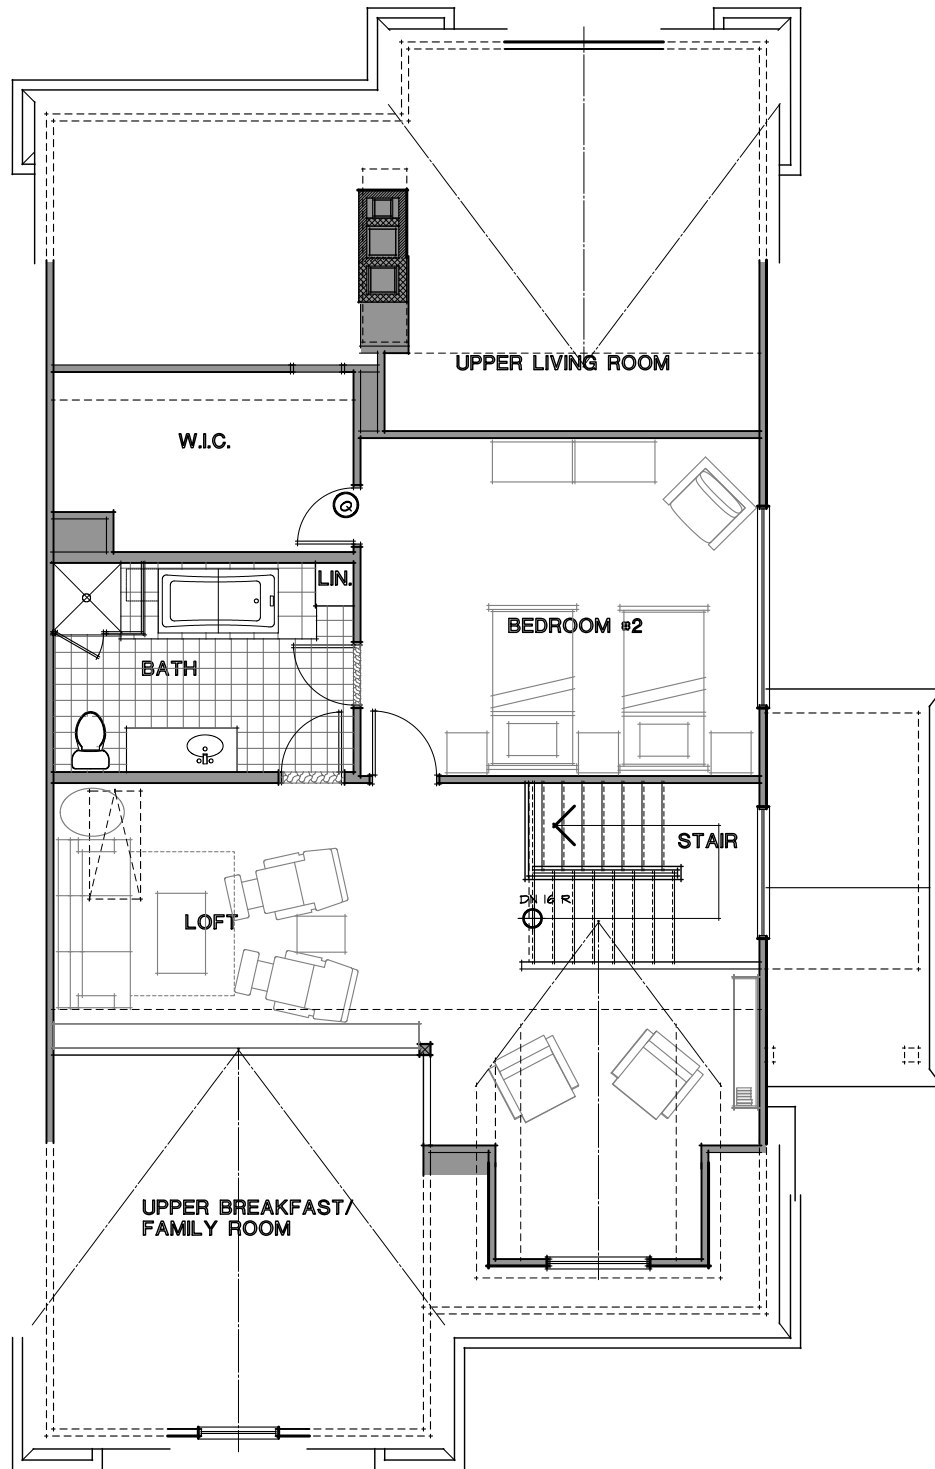

CU Unit

SECOND FLOOR PLAN - 2BR Base

1 2 3 4 8 SCALE IN FEET 16

01/23/06